



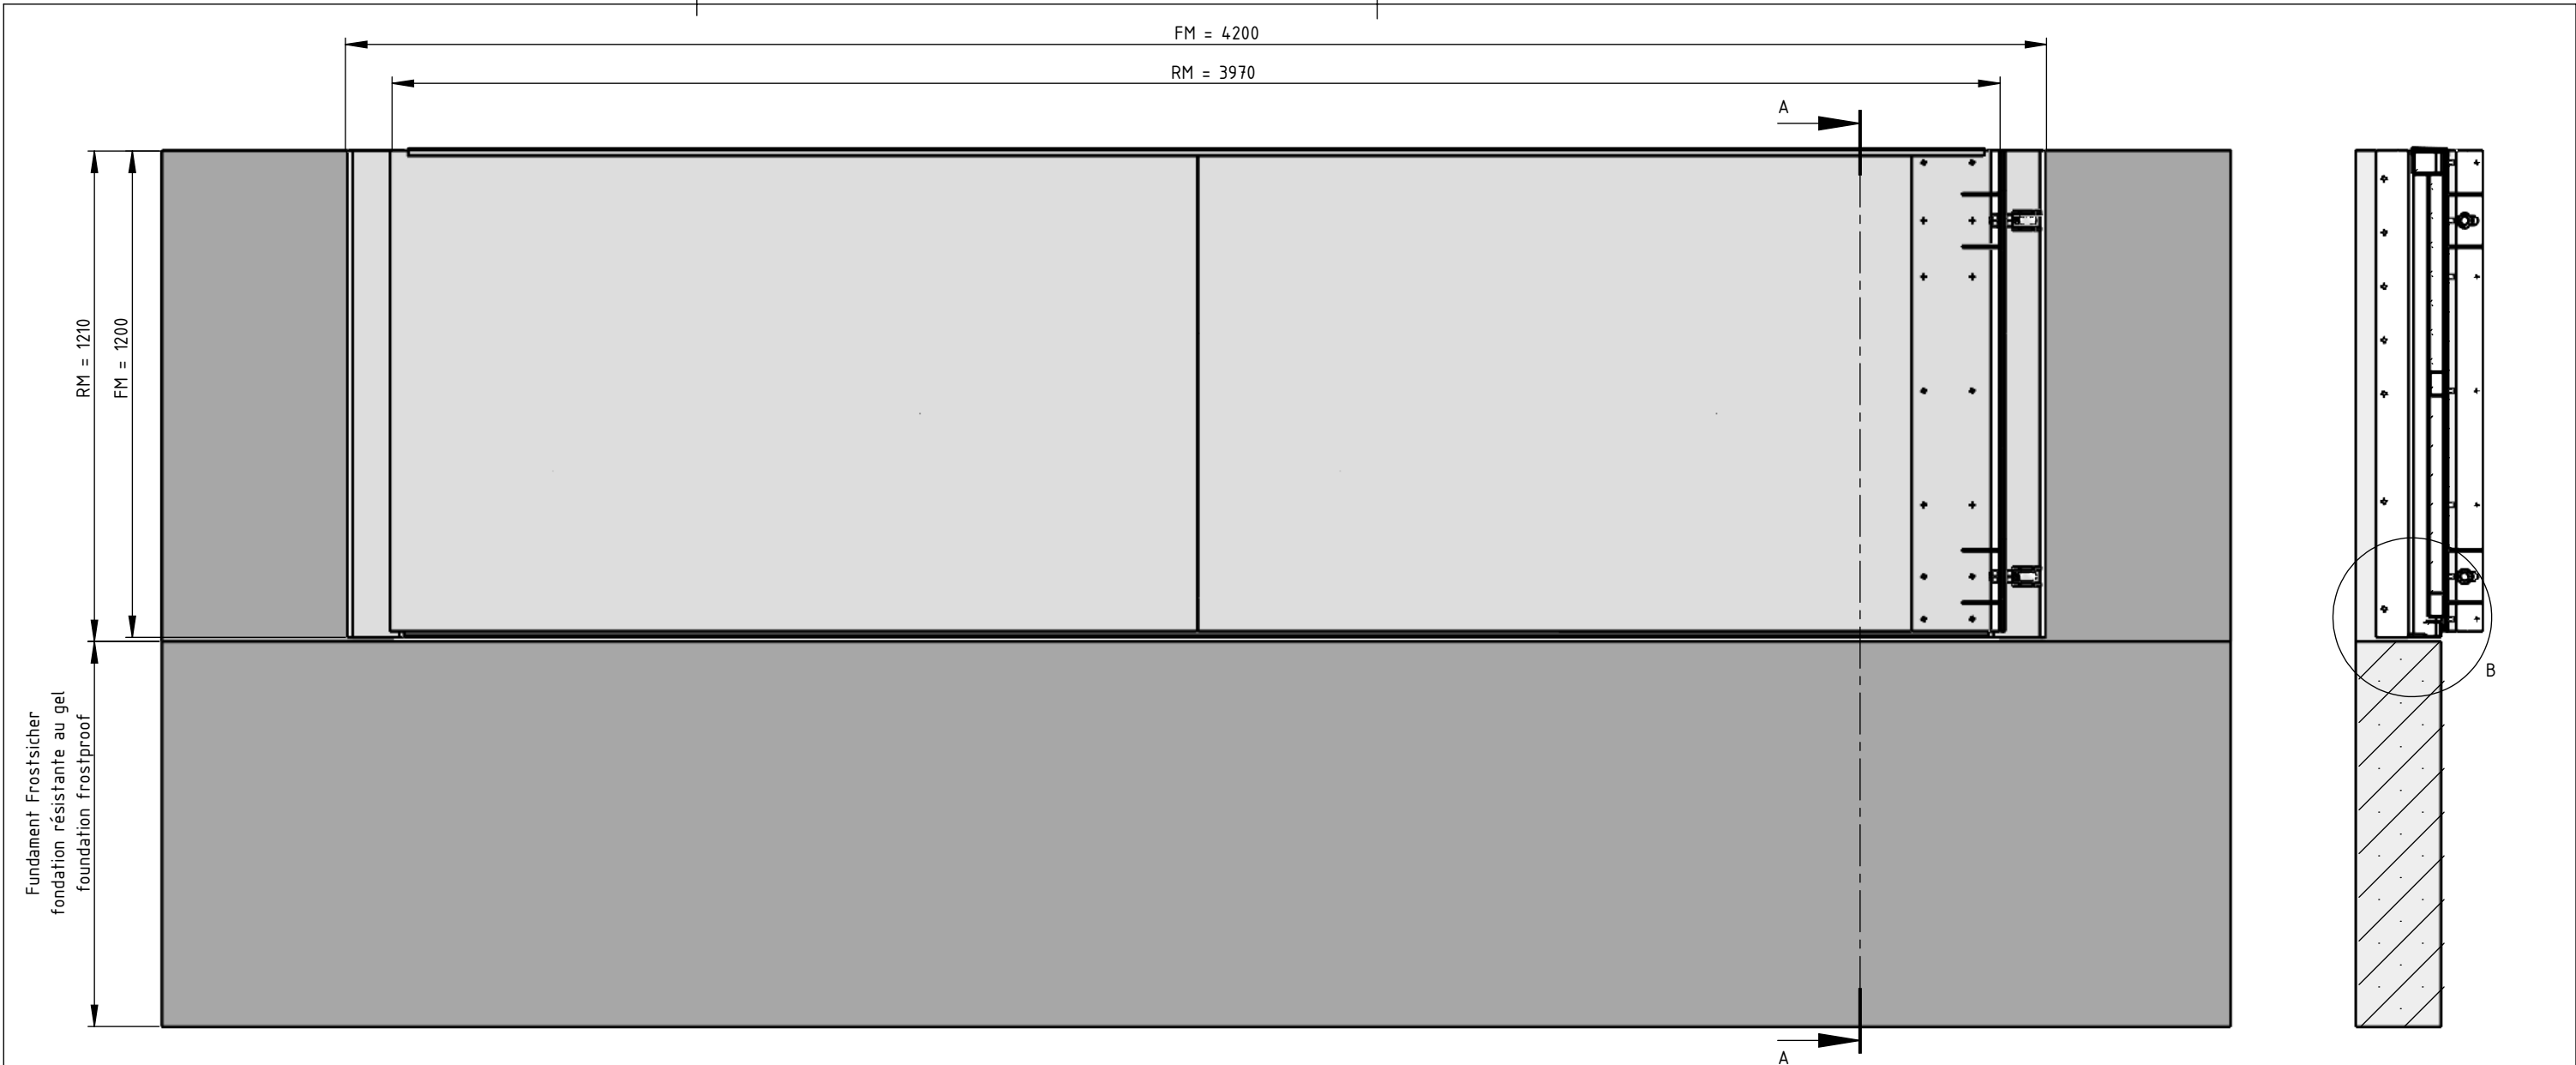

A-A

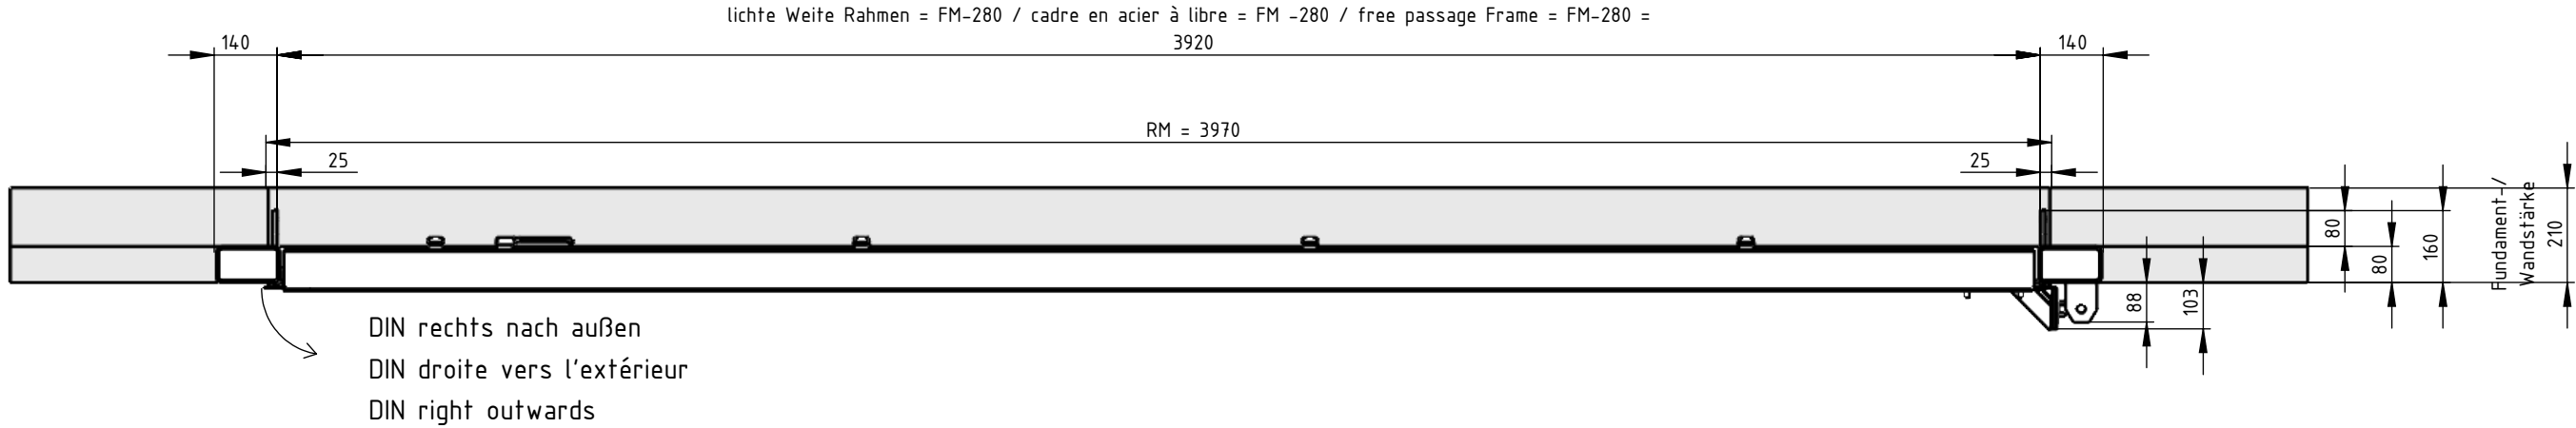


RM Öffnungsmaß / Bestellmaß  
RM Dimension dd' ouvertur / dimension de commande  
RM Opening dimension / ordering dimension

FM Außenmaß Stahlkonstruktion  
FM Dimension extérieur en acier  
FM Outer dimension steel construction

Boden ist eben, kein Gefälle  
Le sol est plat, pas une pente  
The ground is level, there is no gradient

|                                                                        |                                   |                                                                                       |                          |
|------------------------------------------------------------------------|-----------------------------------|---------------------------------------------------------------------------------------|--------------------------|
| Order number:                                                          | Material:<br>S235JR               | Date: 25.01.2023                                                                      |                          |
|                                                                        |                                   | Name: D. Högerle                                                                      |                          |
| Drawing title: AquaLOCK-Portal<br>DIN Right, outwards, front of soffit | Surface:                          |  |                          |
| Customer:                                                              | Cladding:<br>Aluminium sheet, 2mm | Scale:<br>1:16                                                                        | Blatt 1<br>from 11<br>A3 |

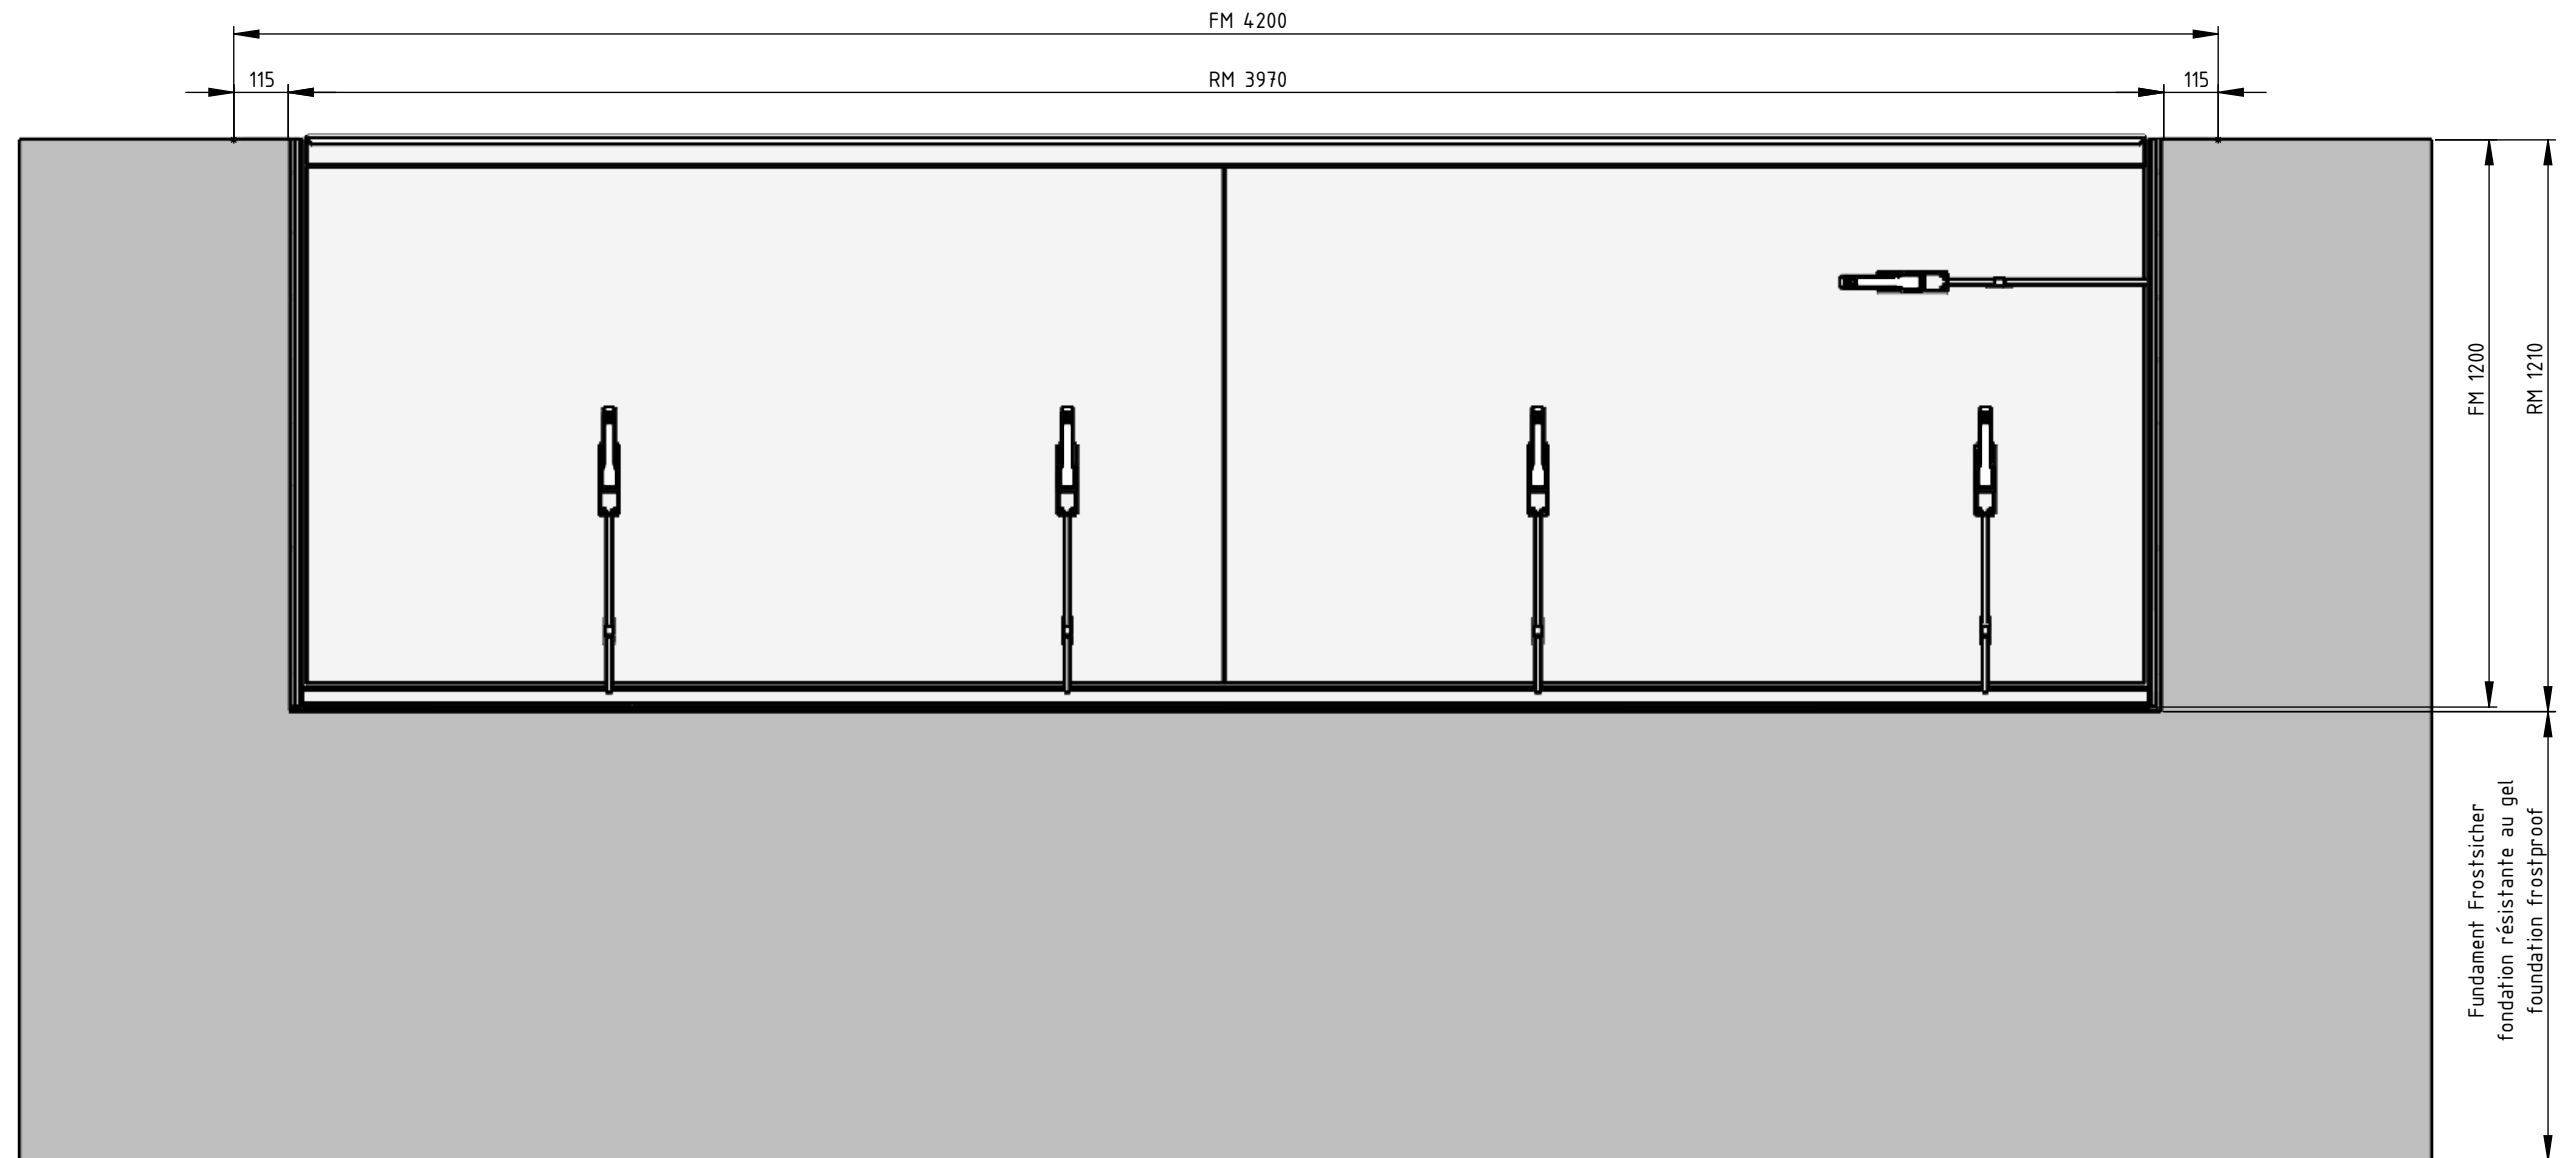



RM Öffnungsmaß / Bestellmaß  
RM Dimension dd' ouverture / dimension de commande  
RM Opening dimension / ordering dimension

FM Außenmaß Stahlkonstruktion  
FM Dimension extérieur en acier  
FM Outer dimension steel construction

Boden ist eben, kein Gefälle  
Le sol est plat, pas une pente  
The ground is level, there is no gradient

|                                                                        |                                   |                                                                                       |                          |
|------------------------------------------------------------------------|-----------------------------------|---------------------------------------------------------------------------------------|--------------------------|
| Order number:                                                          | Material:<br>S235JR               | Date: 25.01.2023                                                                      |                          |
|                                                                        |                                   | Name: D. Högerle                                                                      |                          |
| Drawing title: AquaLOCK-Portal<br>DIN Right, outwards, front of soffit | Surface:                          |  |                          |
| Customer:                                                              | Cladding:<br>Aluminium sheet, 2mm | Scale:<br>1:16                                                                        | Blatt 2<br>from 11<br>A3 |

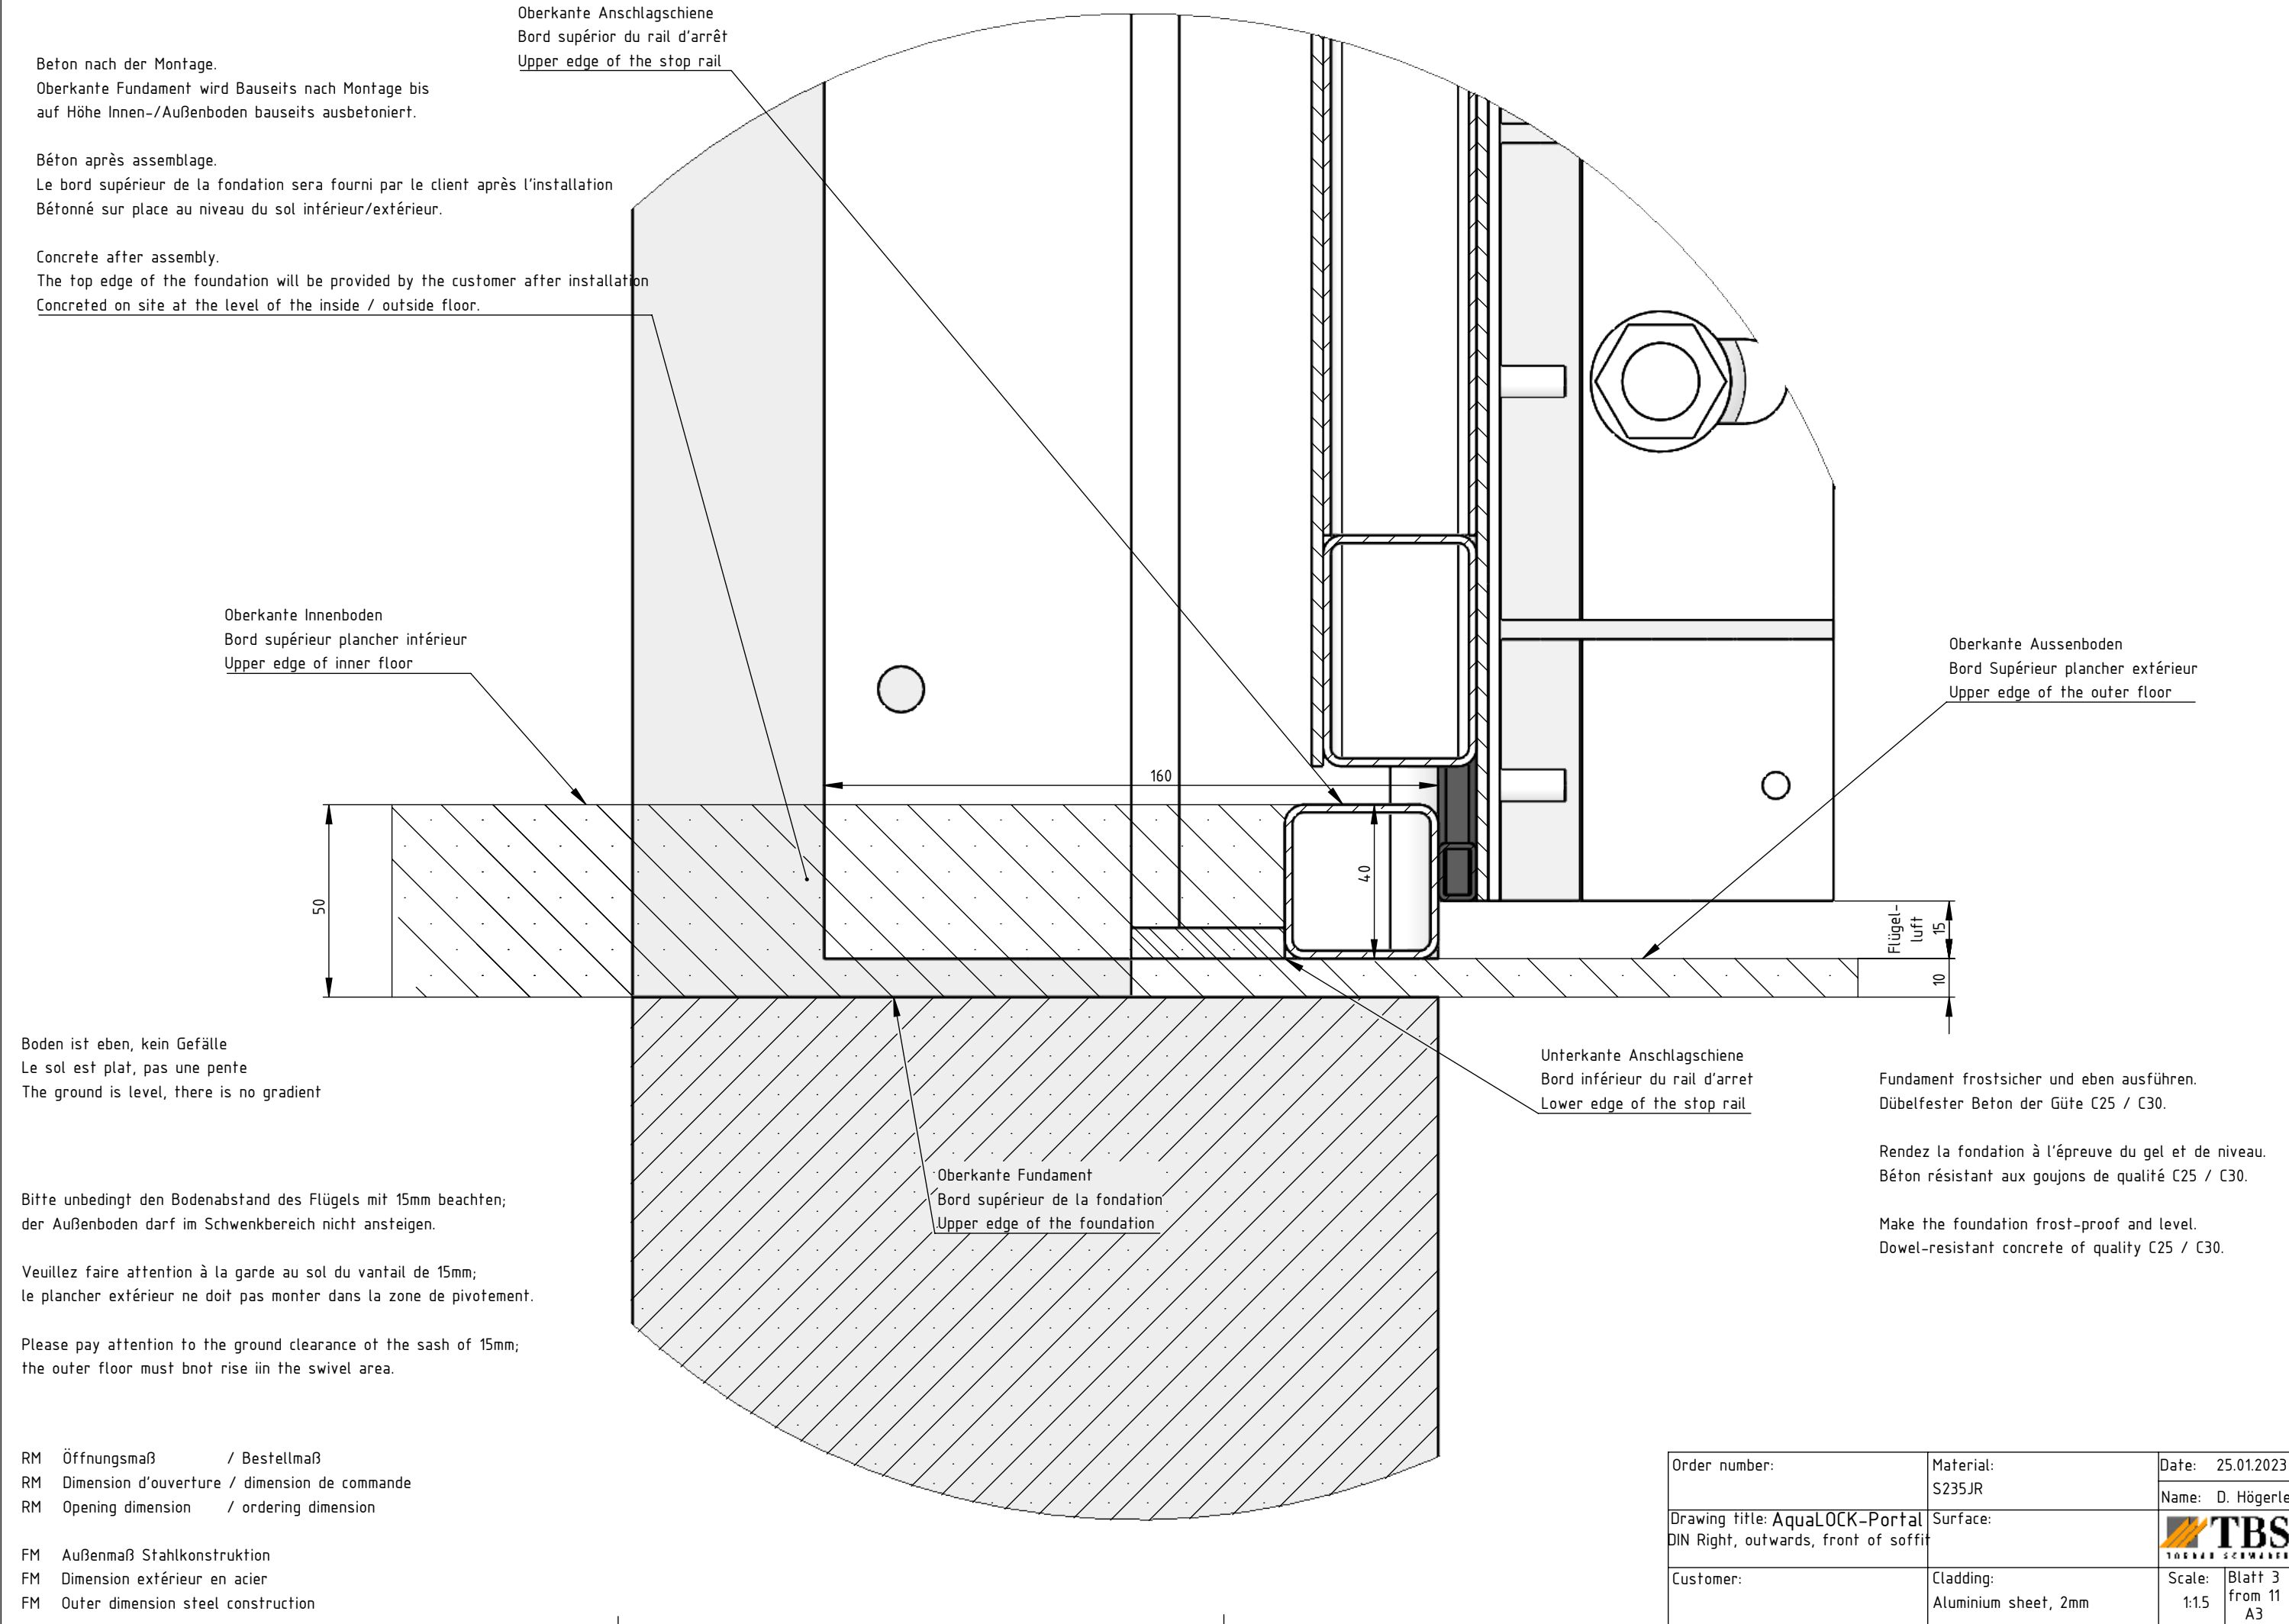

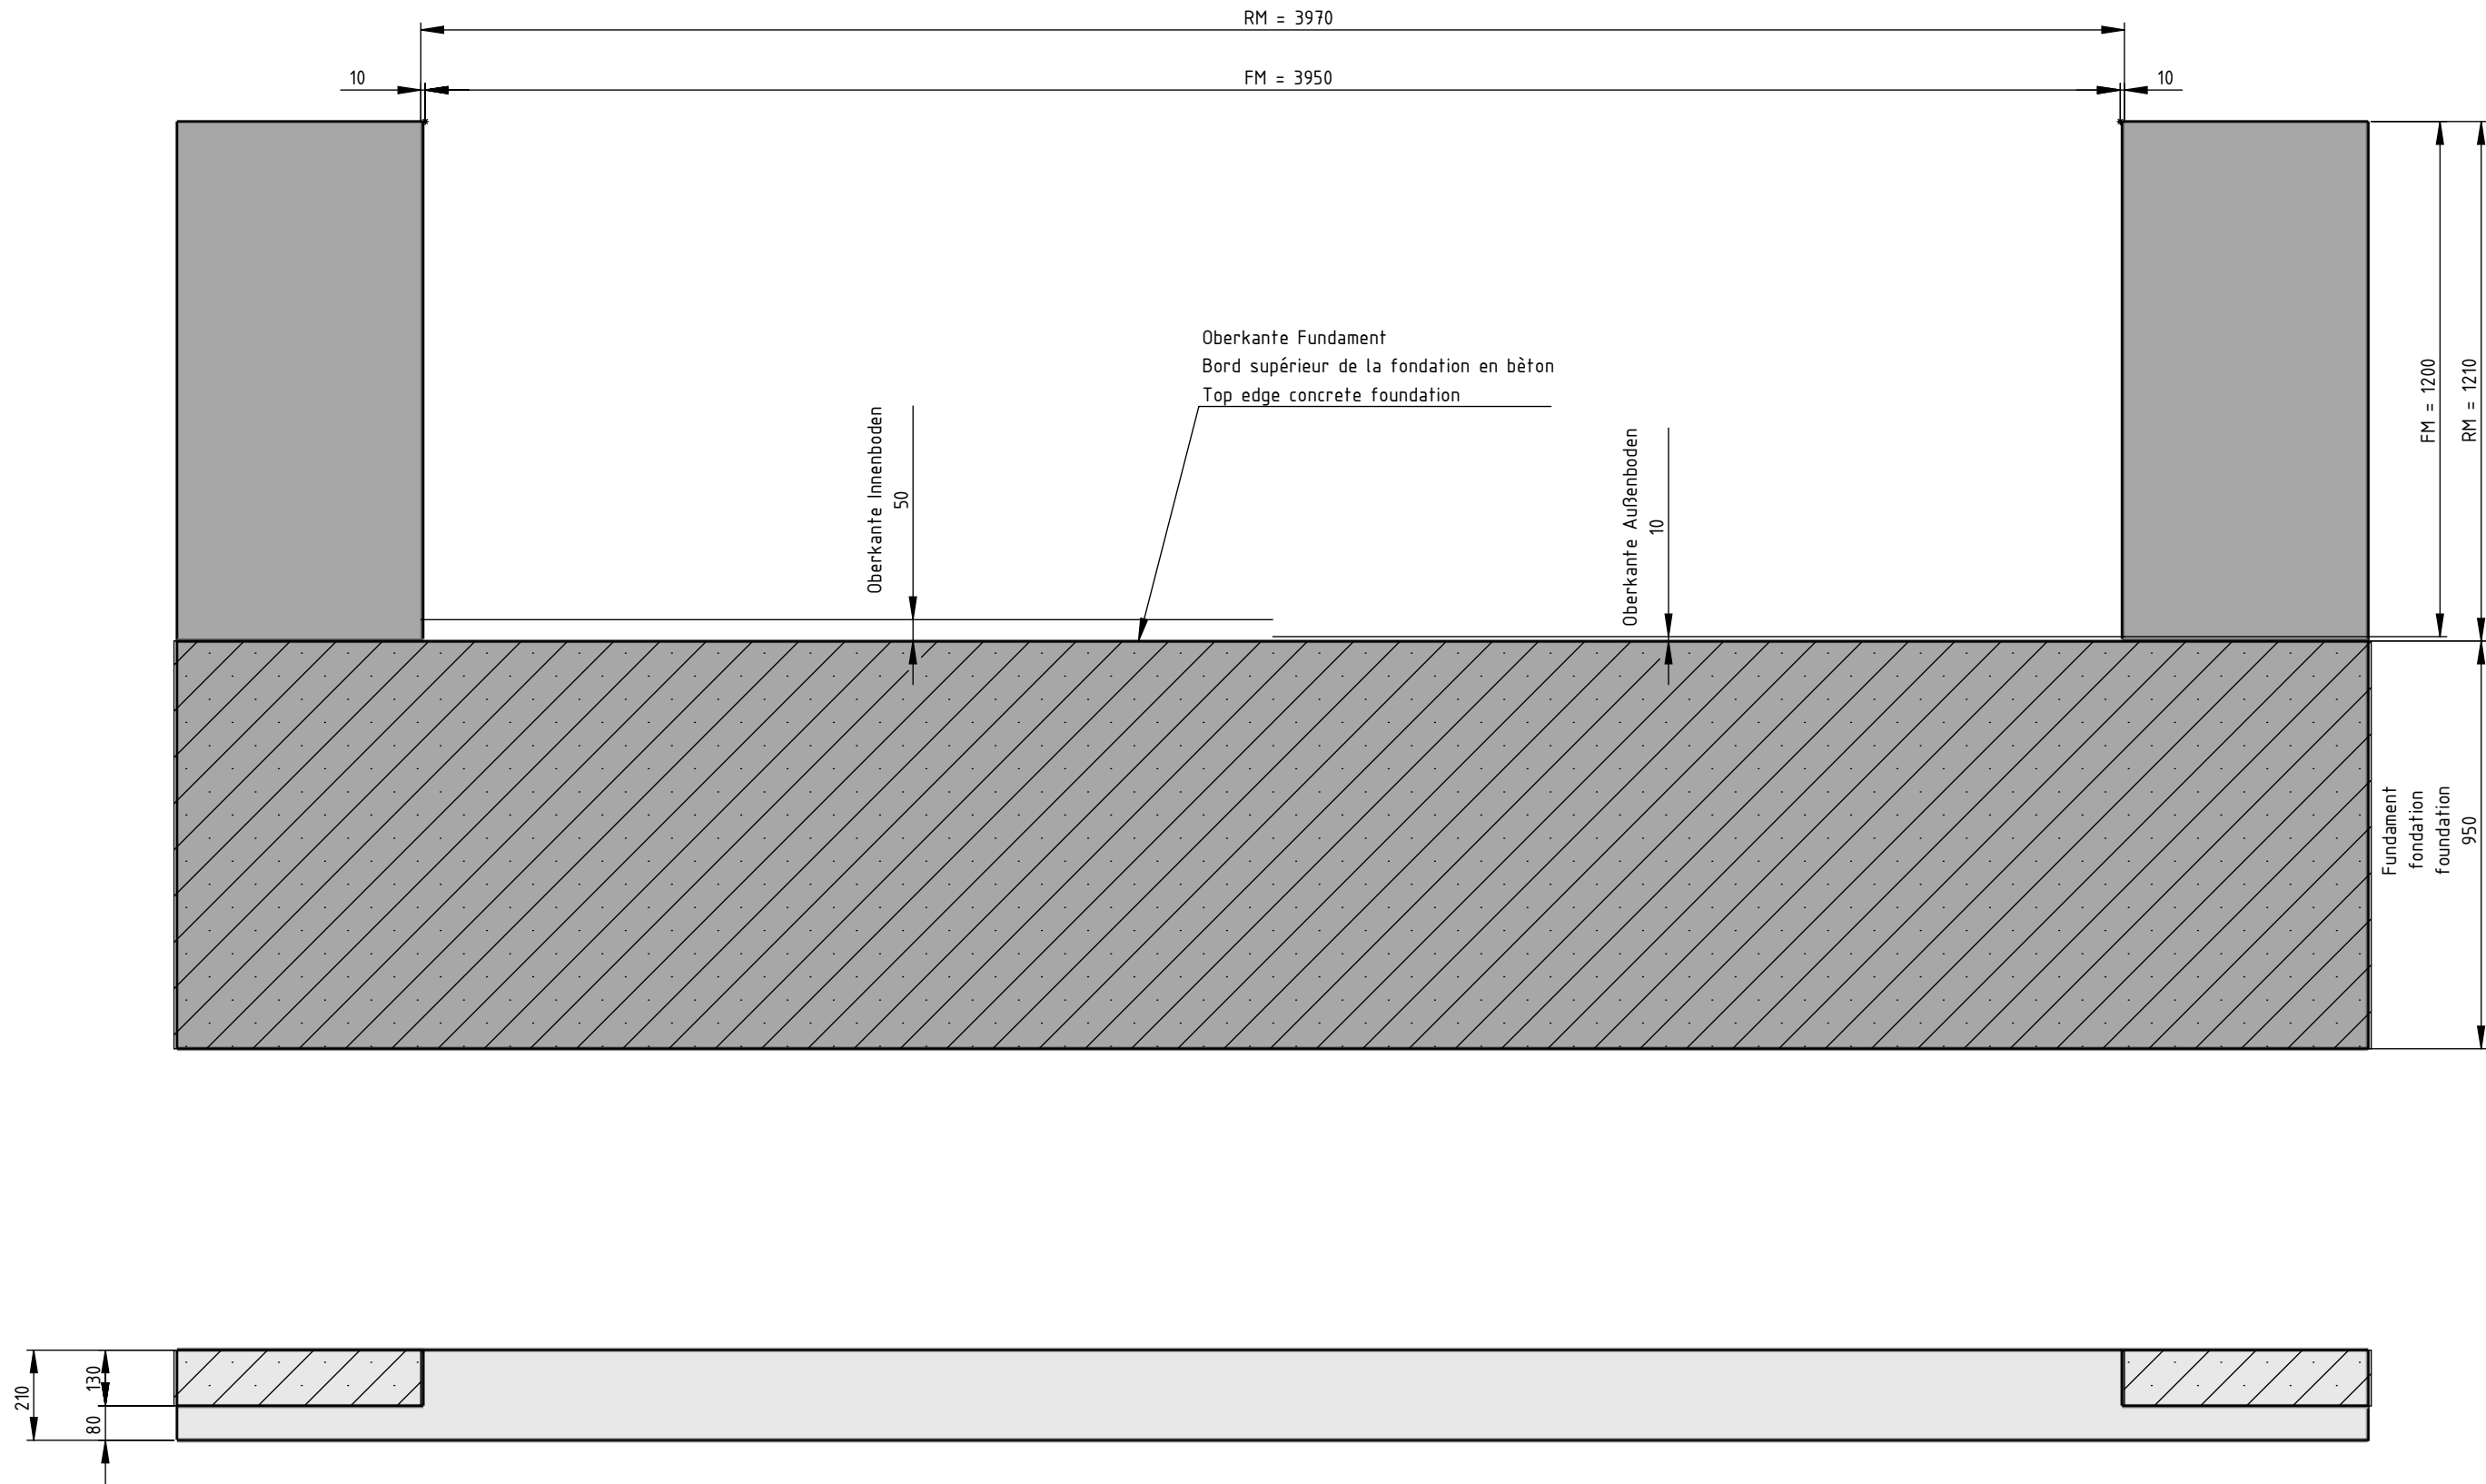

RM Öffnungsmaß / Bestellmaß  
RM Dimension d'ouverture / dimension de commande  
RM Opening dimension /ordering dimension

FM Außenmaß Stahlkonstruktion  
FM Dimension extérieur en acier  
FM Outer dimension steel construction

Fundament frostsicher und eben ausgeführt  
Dübelfester Beton der Güte C25 / C30

Make the foundation frost-proof and level  
Dowel-resistant concrete of quality C25 / C30

Rendes la fondation à l'épreuve du gel et de niveua  
Béton résistant aux goujons de qualité C25 / C30

|                                                                        |                                   |                                                                                       |                          |
|------------------------------------------------------------------------|-----------------------------------|---------------------------------------------------------------------------------------|--------------------------|
| Order number:                                                          | Material:<br>S235JR               | Date: 25.01.2023                                                                      |                          |
|                                                                        |                                   | Name: D. Högerle                                                                      |                          |
| Drawing title: AquaLOCK-Portal<br>DIN Right, outwards, front of soffit | Surface:                          |  |                          |
| Customer:                                                              | Cladding:<br>Aluminium sheet, 2mm | Scale:<br>1:16                                                                        | Blatt 4<br>from 11<br>A3 |