



RM Öffnungsmaß / Bestellmaß
RM Dimension dd' ouvertur / dimension de commande
RM Opening dimension / ordering dimension

FM Außenmaß Stahlkonstruktion
FM Dimension extérieur en acier
FM Outer dimension steel construction

Boden ist eben, kein Gefälle
Le sol est plat, pas une pente
The ground is level, there is no gradient

Order number:	Material: S235JR	Date: 25.01.2023
Drawing title: AquaLOCK-Portal DIN Left, outwards, front of soffit	Surface:	Name: D. Högerle
Customer:	Cladding: Aluminum sheet, 2mm	Scale: 1:16 Blatt 1 from 11 A3

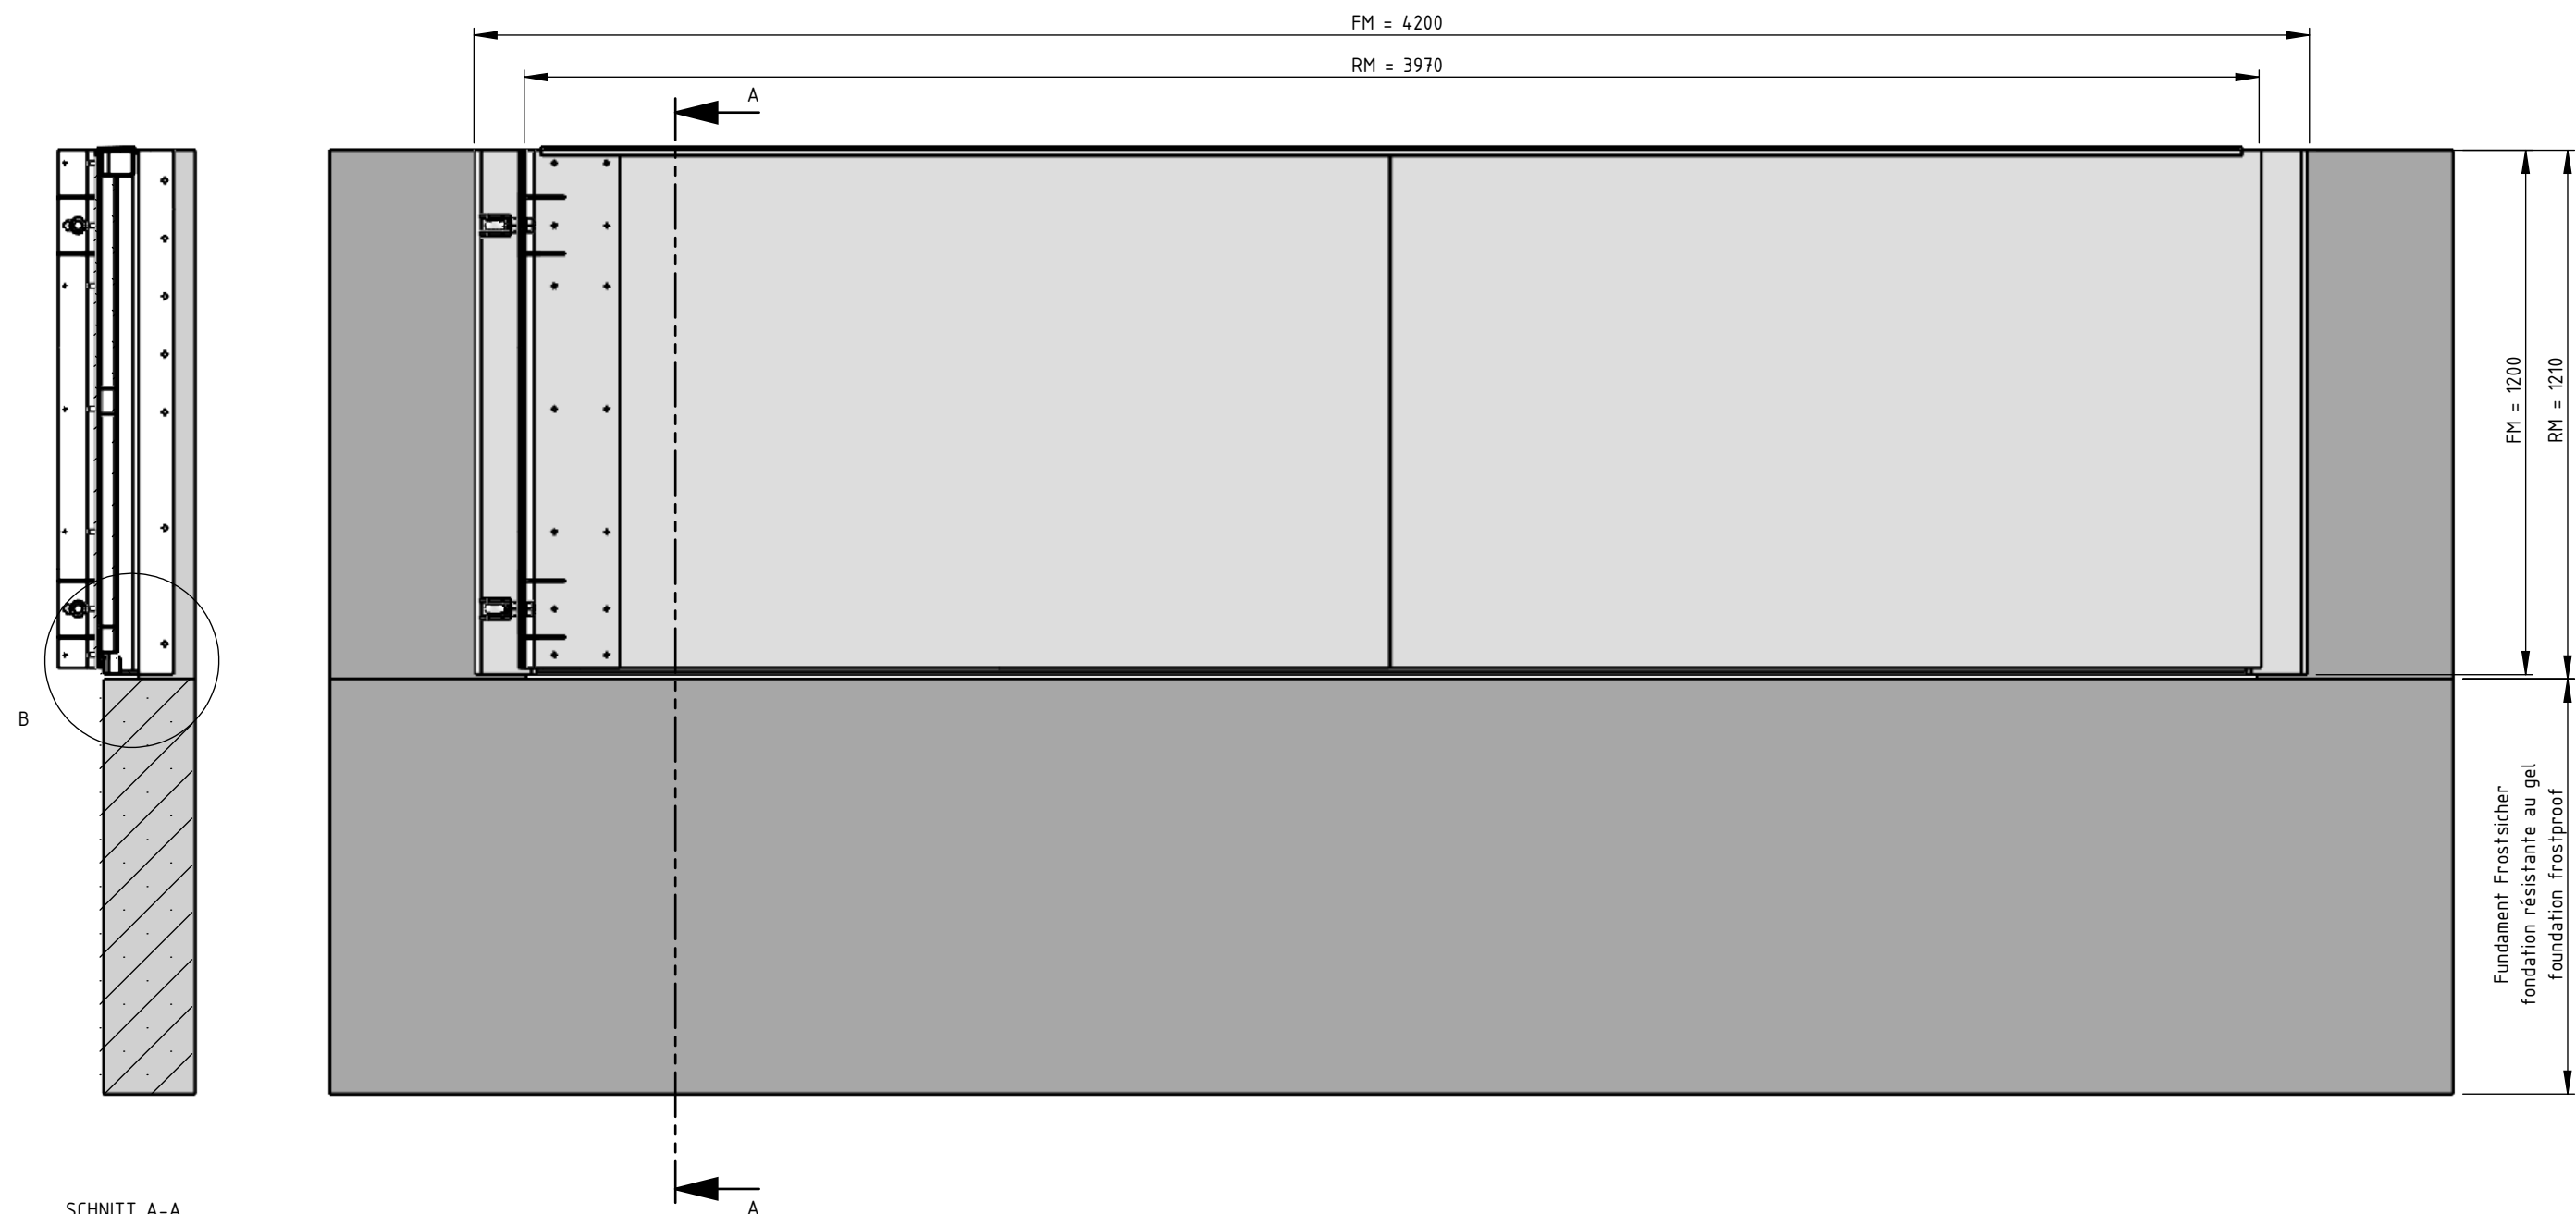

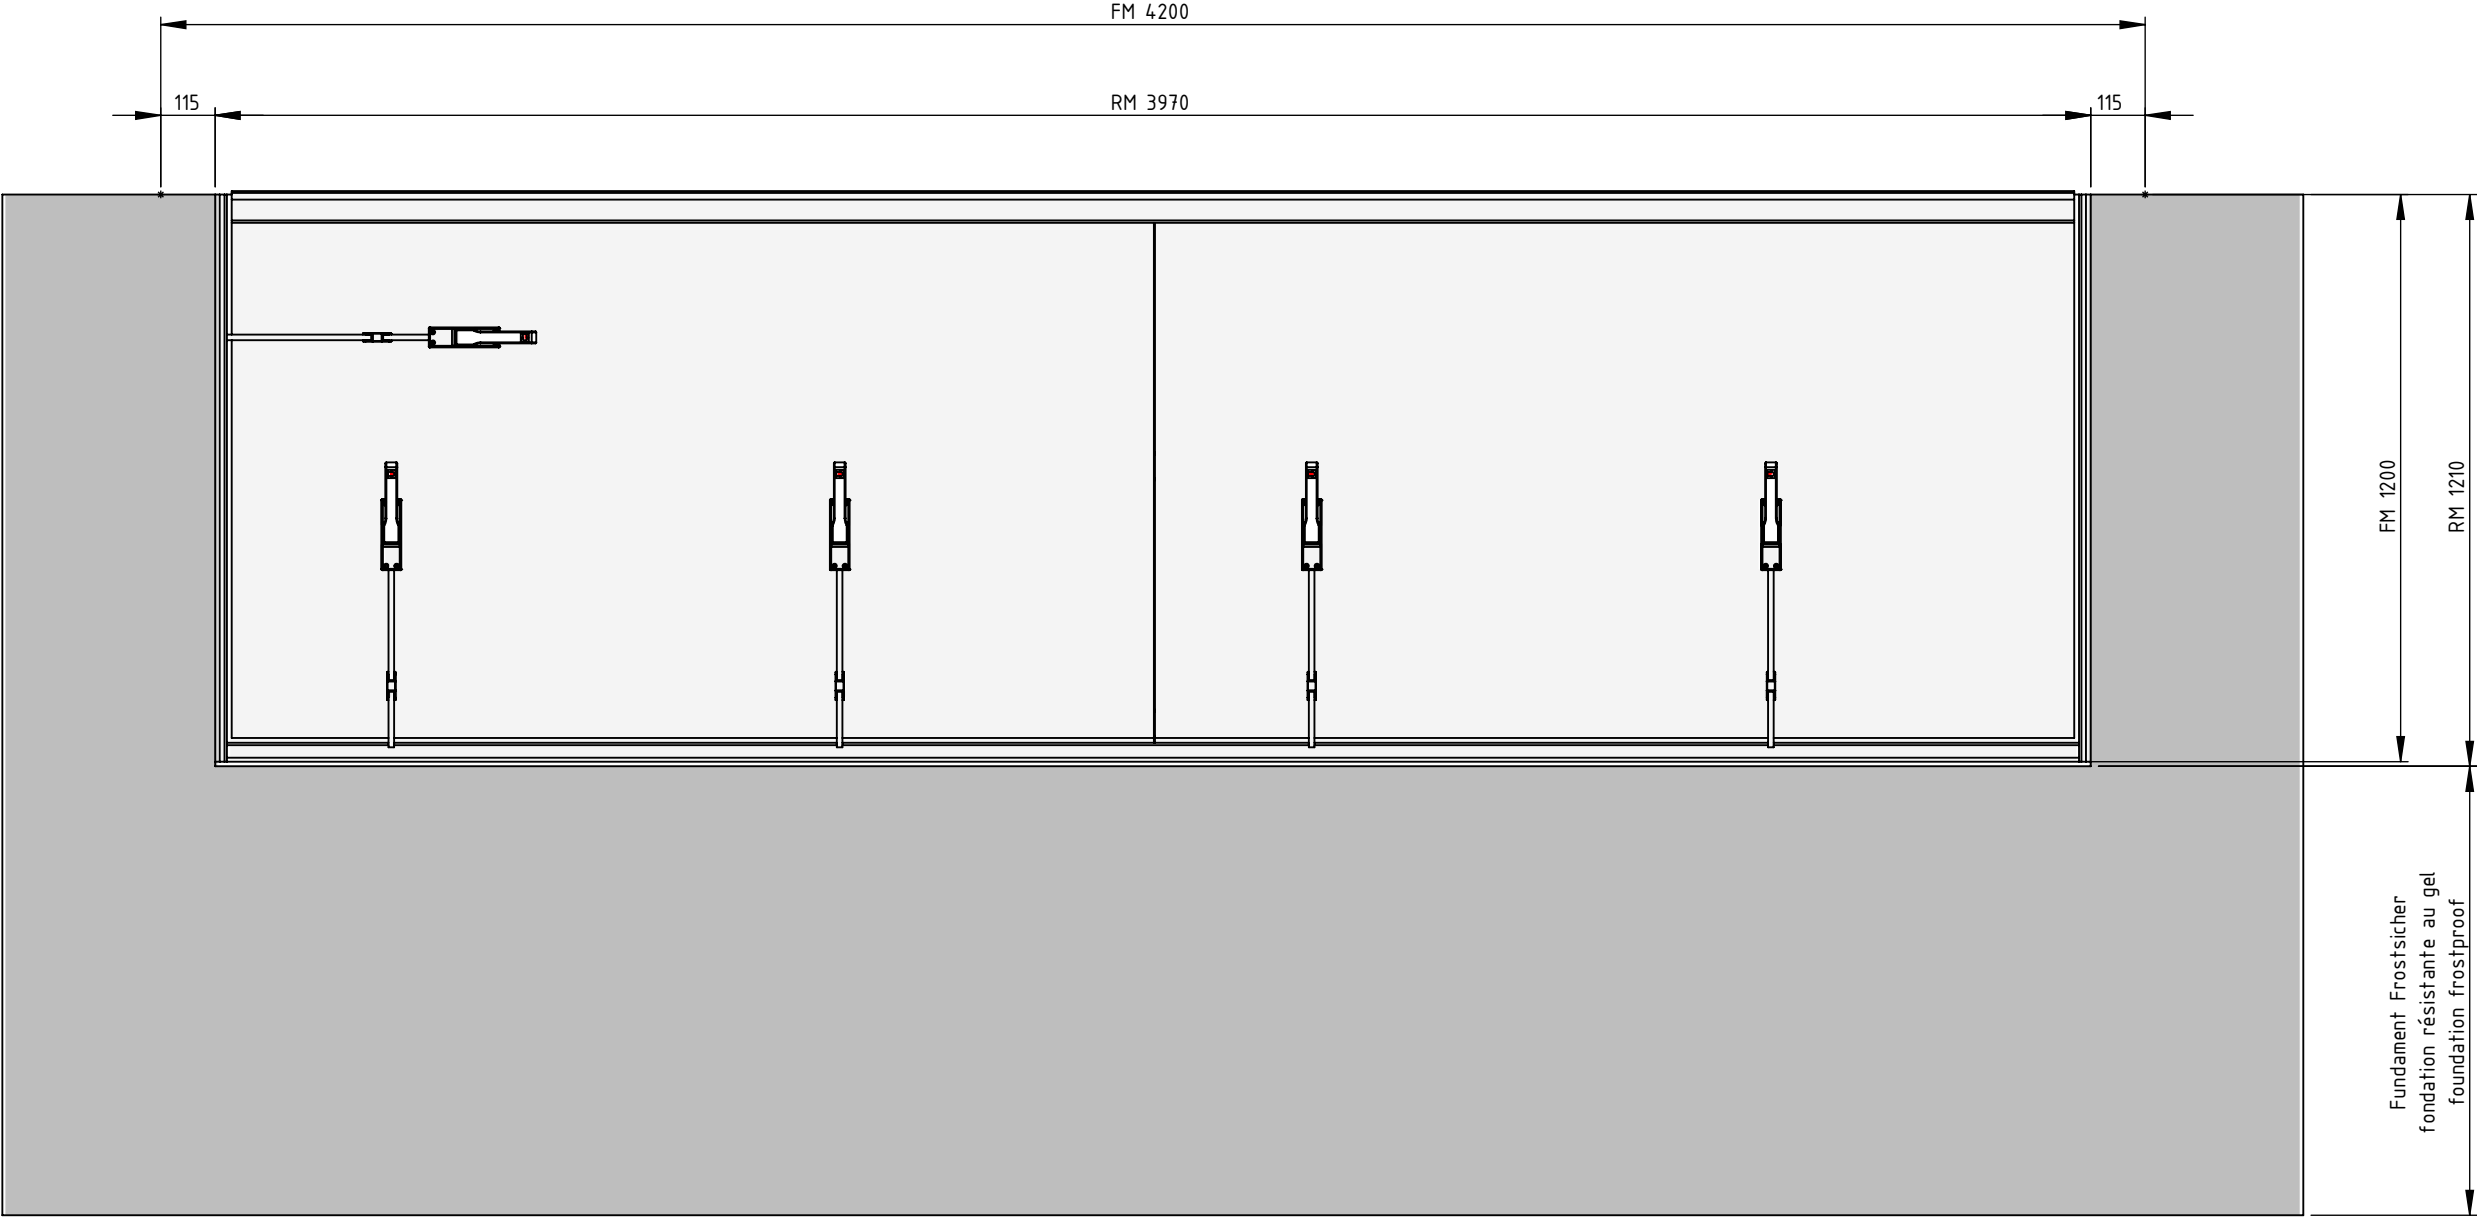


RM Öffnungsmaß / Bestellmaß
RM Dimension dd' ouvertur / dimension de commande
RM Opening dimension / ordering dimension

FM Außenmaß Stahlkonstruktion
FM Dimension extérieur en acier
FM Outer dimension steel construction

Boden ist eben, kein Gefälle
Le sol est plat, pas une pente
The ground is level, there is no gradient

Order number:	Material: S235JR	Date: 25.01.2023	
		Name: D. Högerle	
Drawing title: AquaLOCK-Portal DIN Left, outwards, front of soffit	Surface:		
Customer:	Cladding: Aluminum sheet, 2mm	Scale: 1:16	Blatt 2 from 11 A3


DETAIL B
MAßSTAB 1 : 1,5

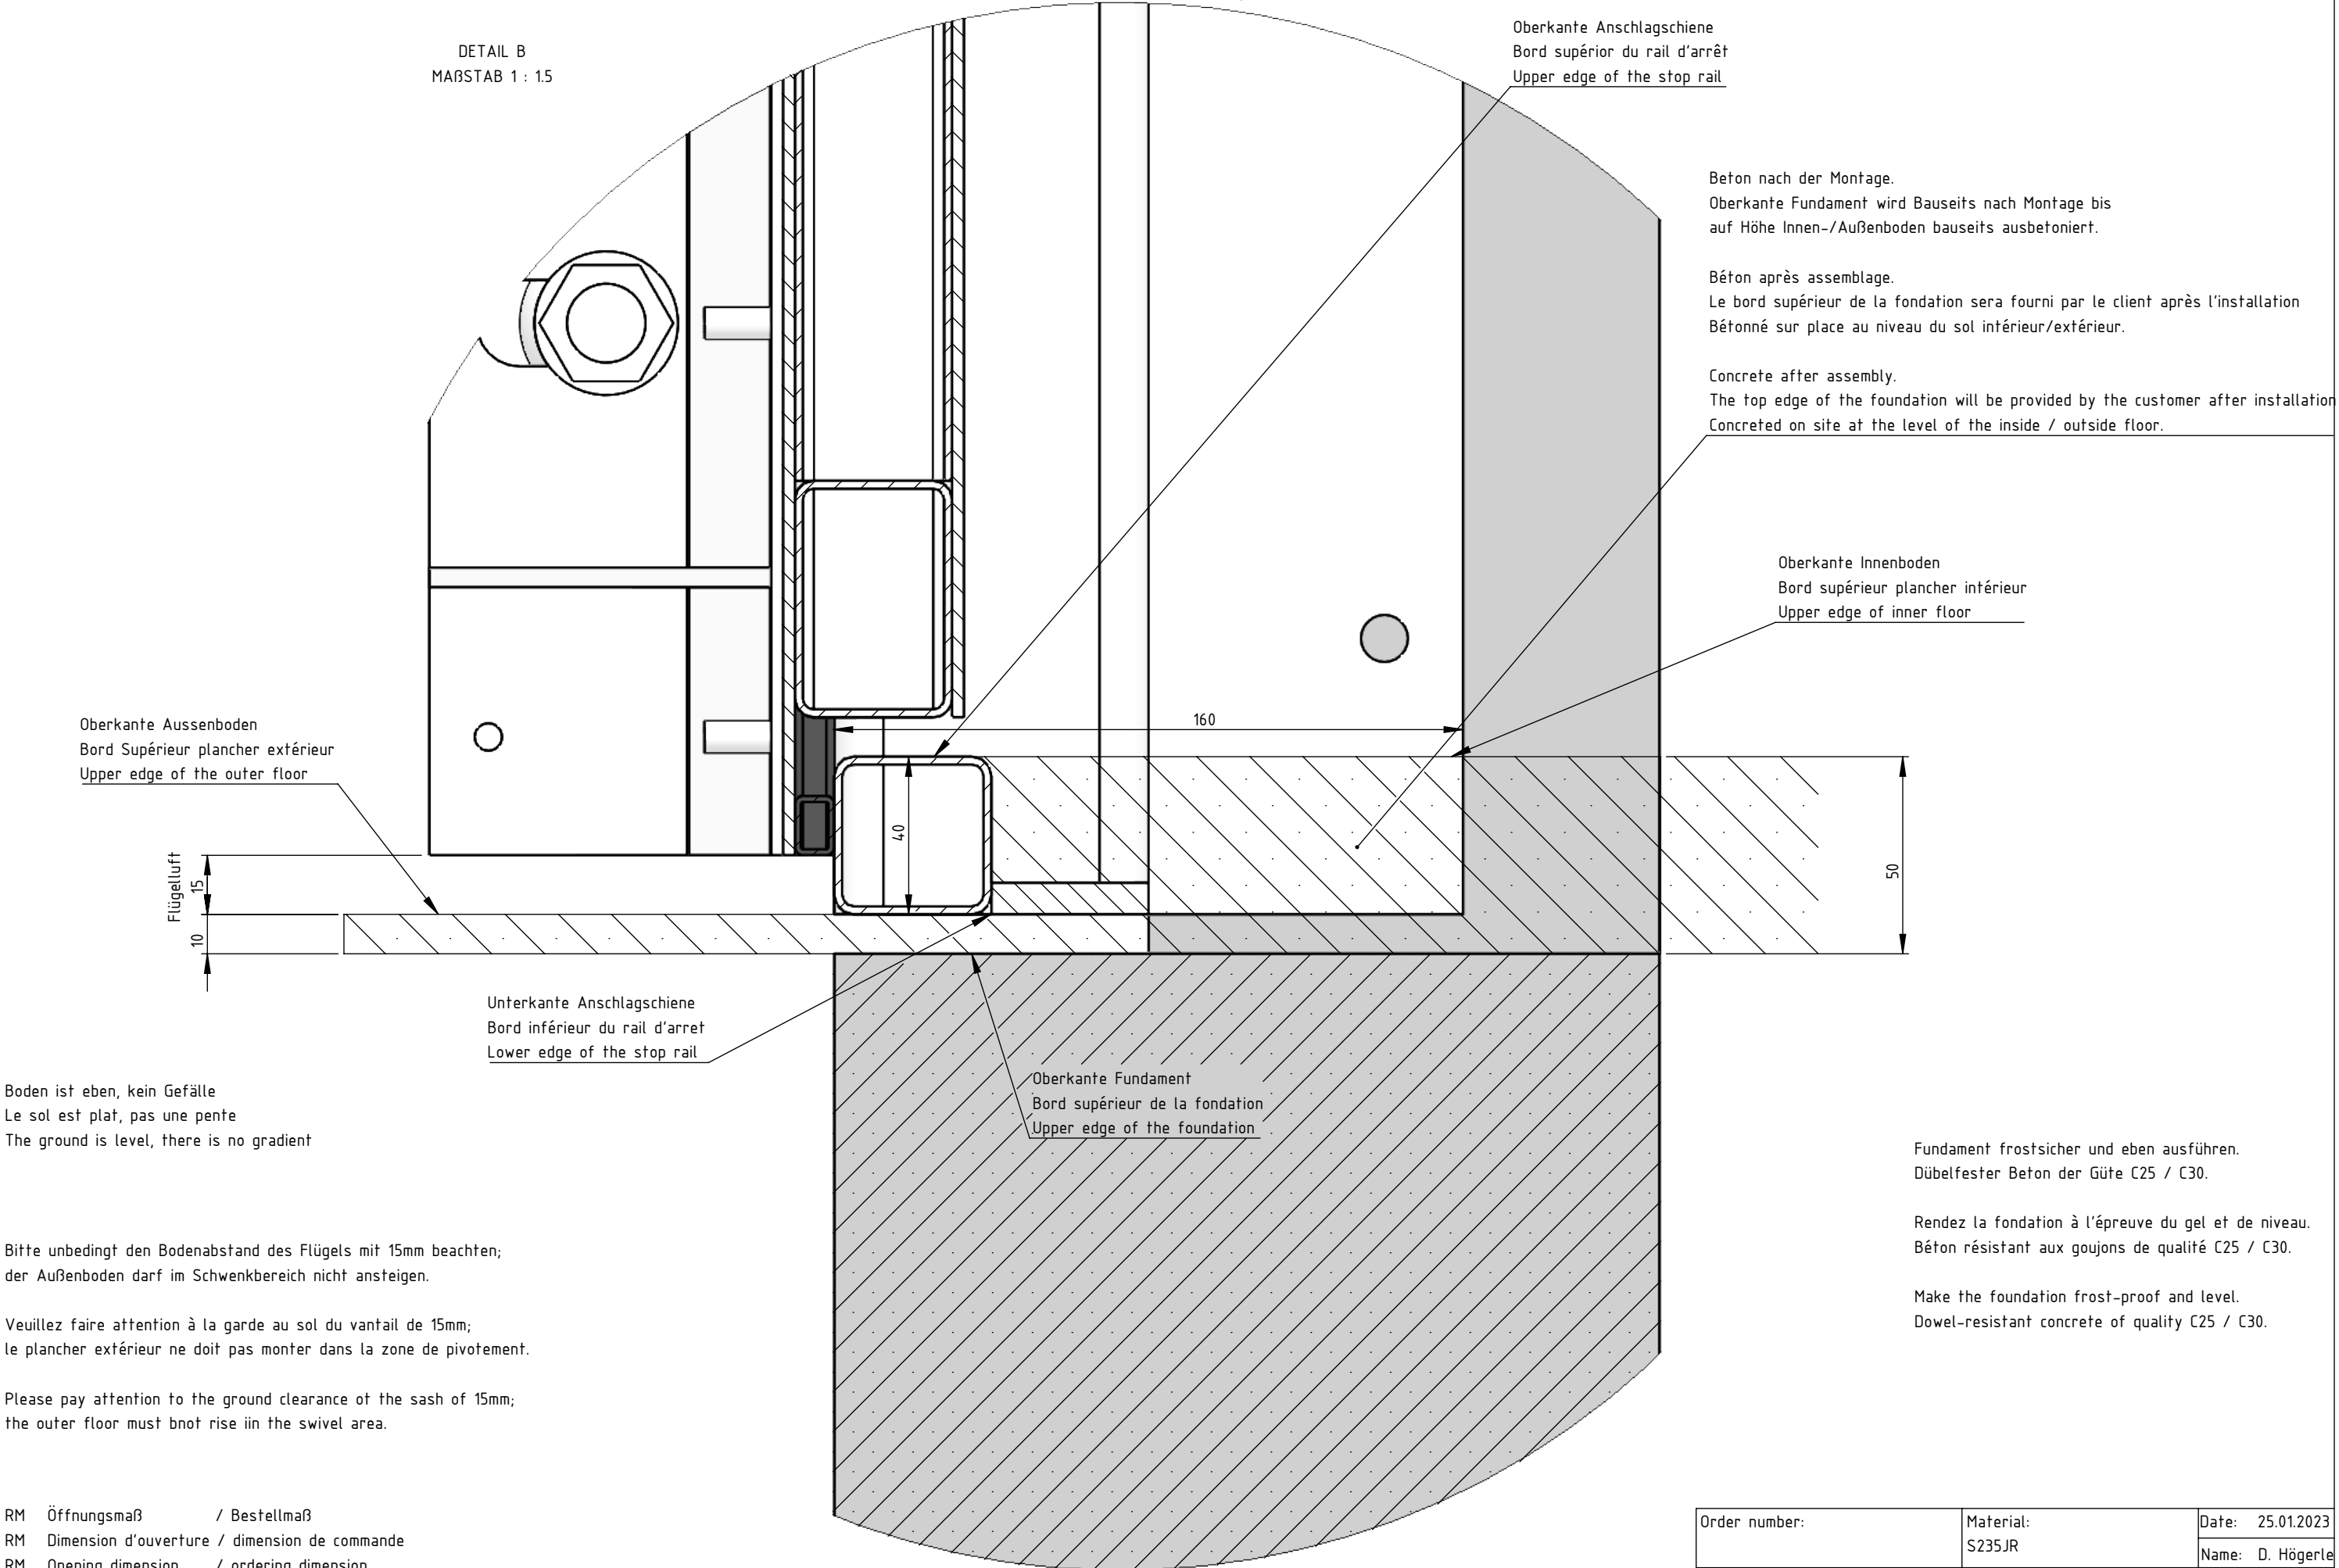

RM Öffnungsmaß / Bestellmaß
RM Dimension d'ouverture / dimension de commande
RM Opening dimension / ordering dimension

FM Außenmaß Stahlkonstruktion
FM Dimension extérieur en acier
FM Outer dimension steel construction

Order number:	Material: S235JR	Date: 25.01.2023	
		Name: D. Högerle	
Drawing title: AquaLOCK-Portal DIN Left, outwards, front of soffit	Surface:		
Customer:	Cladding: Aluminum sheet, 2mm	Scale:	Blatt 3
		1:16	from 11 A3

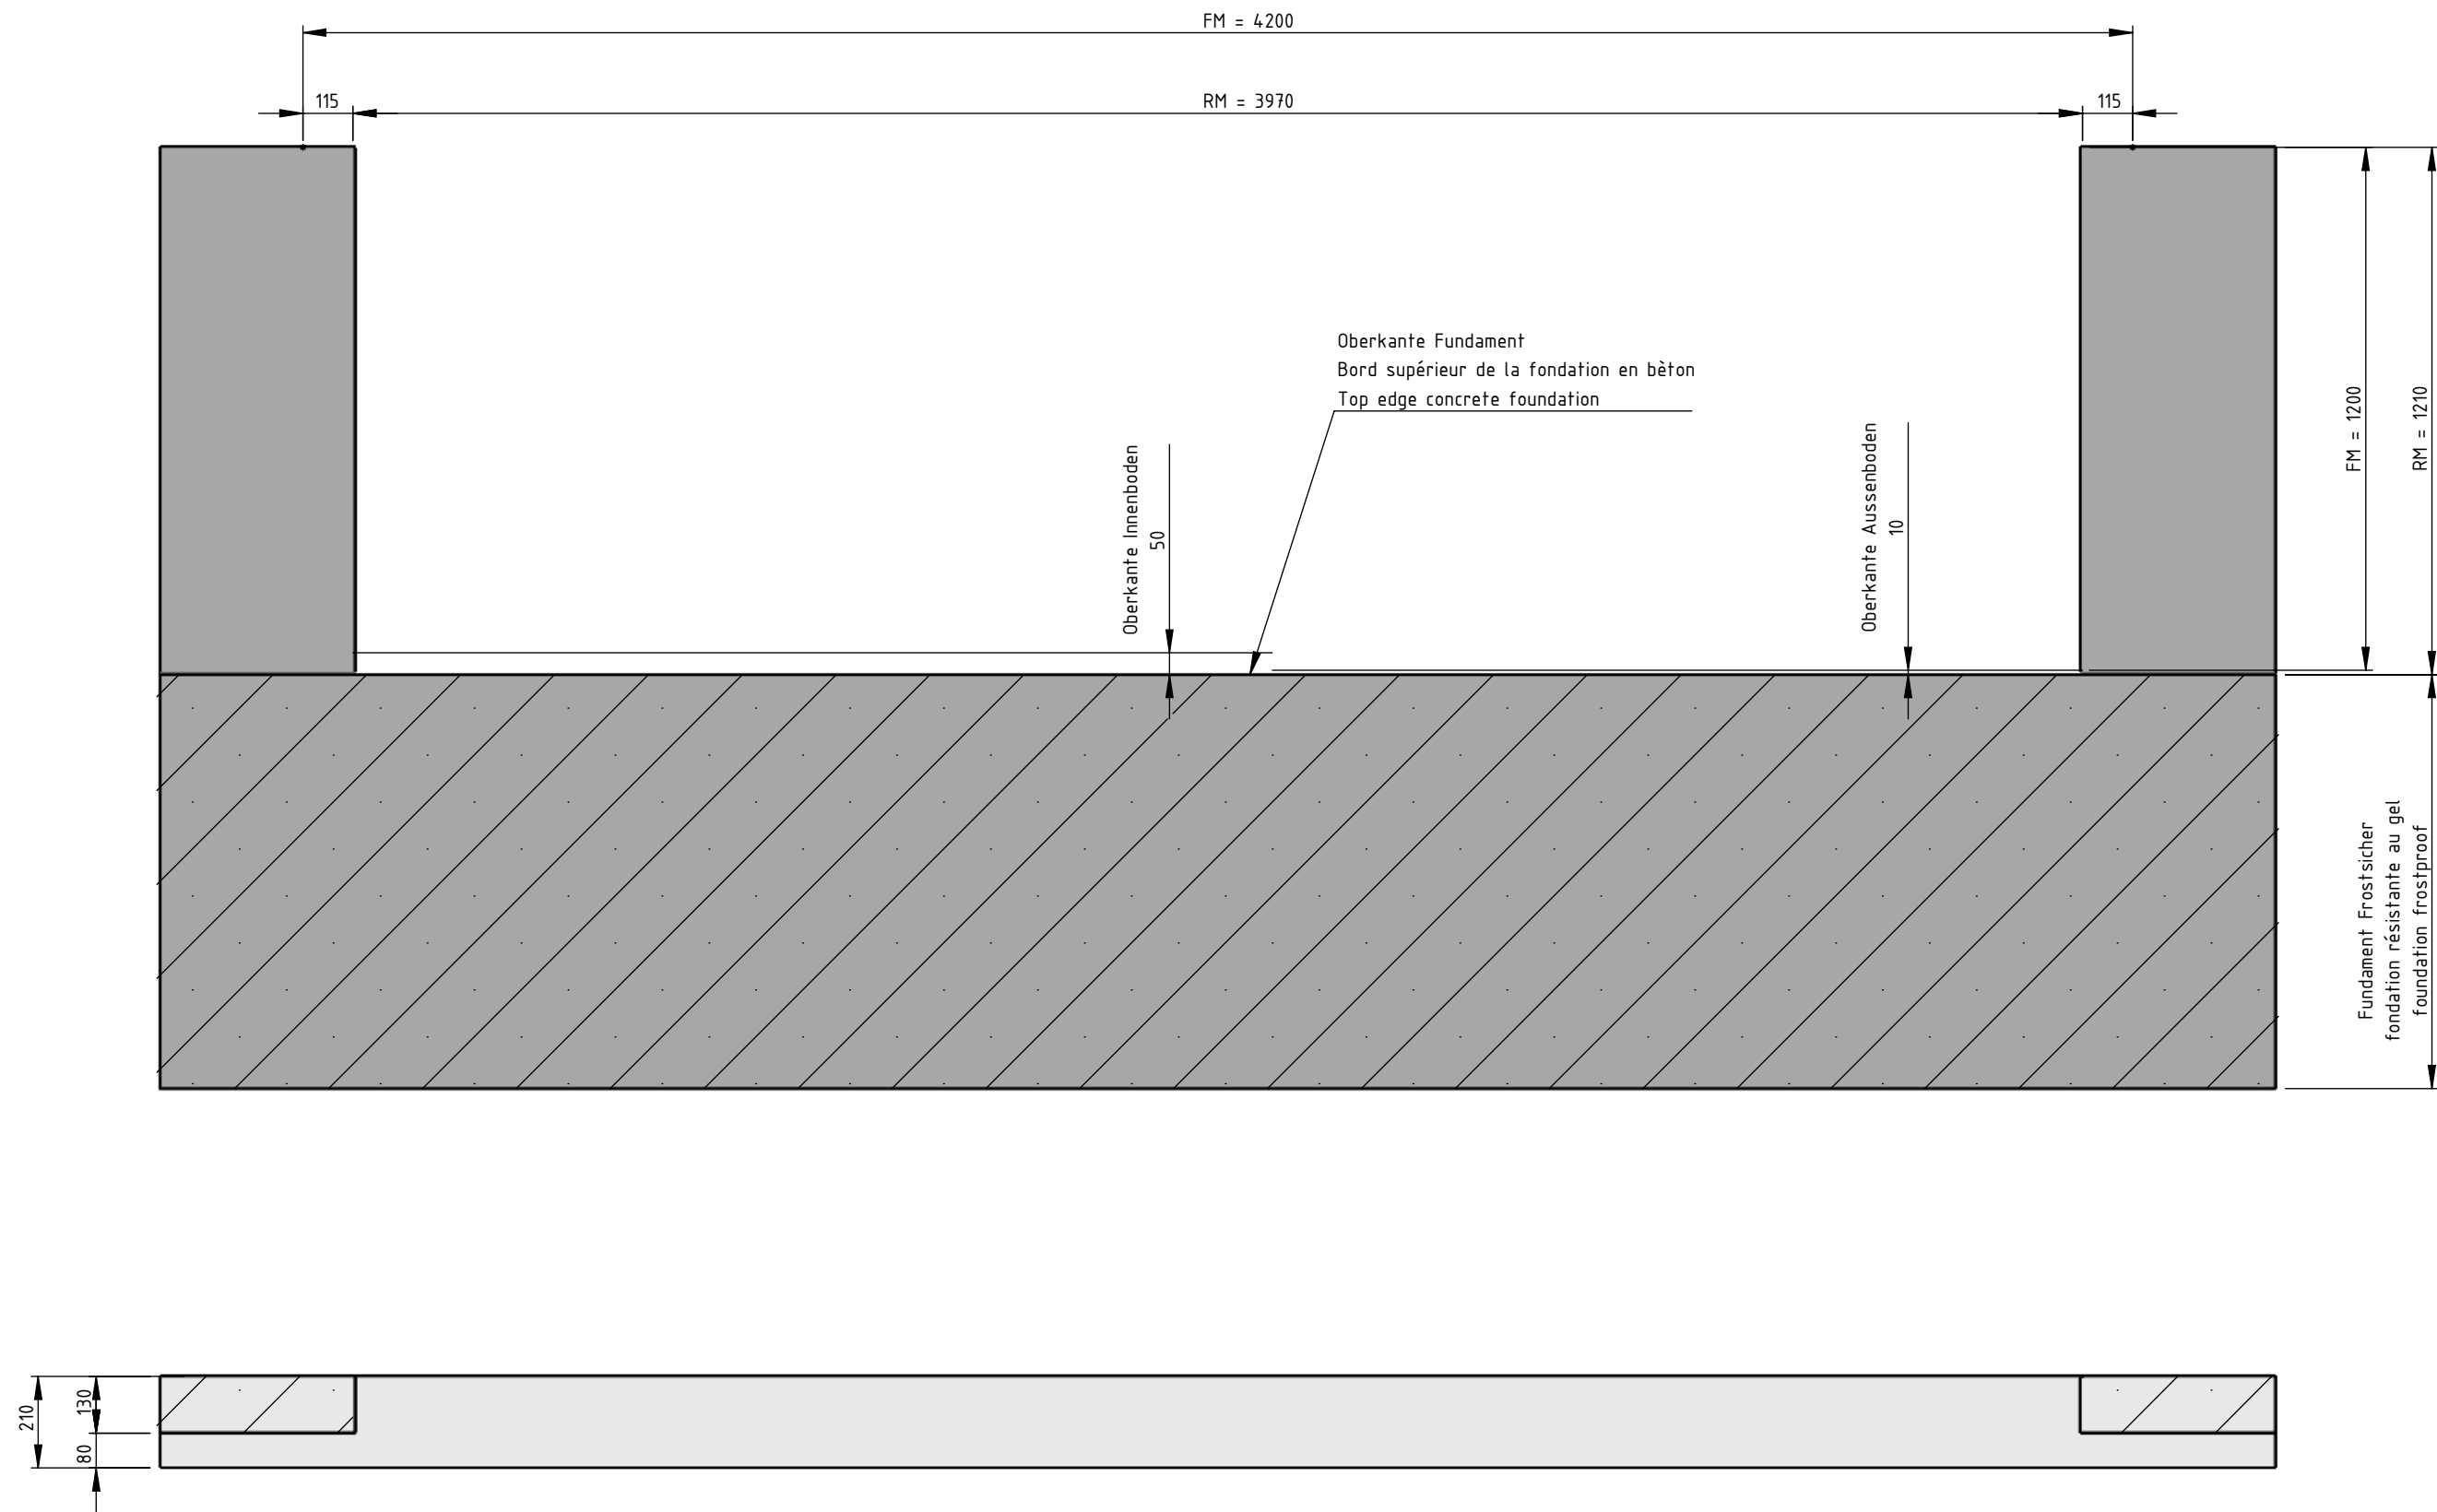

RM Öffnungsmaß / Bestellmaß
RM Dimension d' ouverture / dimension de commande
RM Opening dimension /ordering dimension

FM Außenmaß Stahlkonstruktion
FM Dimension extérieur en acier
FM Outer dimension steel construction

Fundament frostsicher und eben ausgeführt
Dübfester Beton der Güte C25 / C30

Make the foundation frost-proof and level
Dowel-resistant concrete of quality C25 / C30

Rendes la foundation à l' épreuve du gel et de niveua
Béton résistant aux goujons de qualité C25 / C30

Order number:	Material: S235JR	Date: 25.01.2023	
		Name: D. Högerle	
Drawing title: AquaLOCK-Portal DIN Left, outwards, front of soffit	Surface:		
Customer:	Cladding: Aluminum sheet, 2mm	Scale: 1:16	Blatt 4 from 11 A3